



Bay View Wet Weather Facility Process Flow Diagram

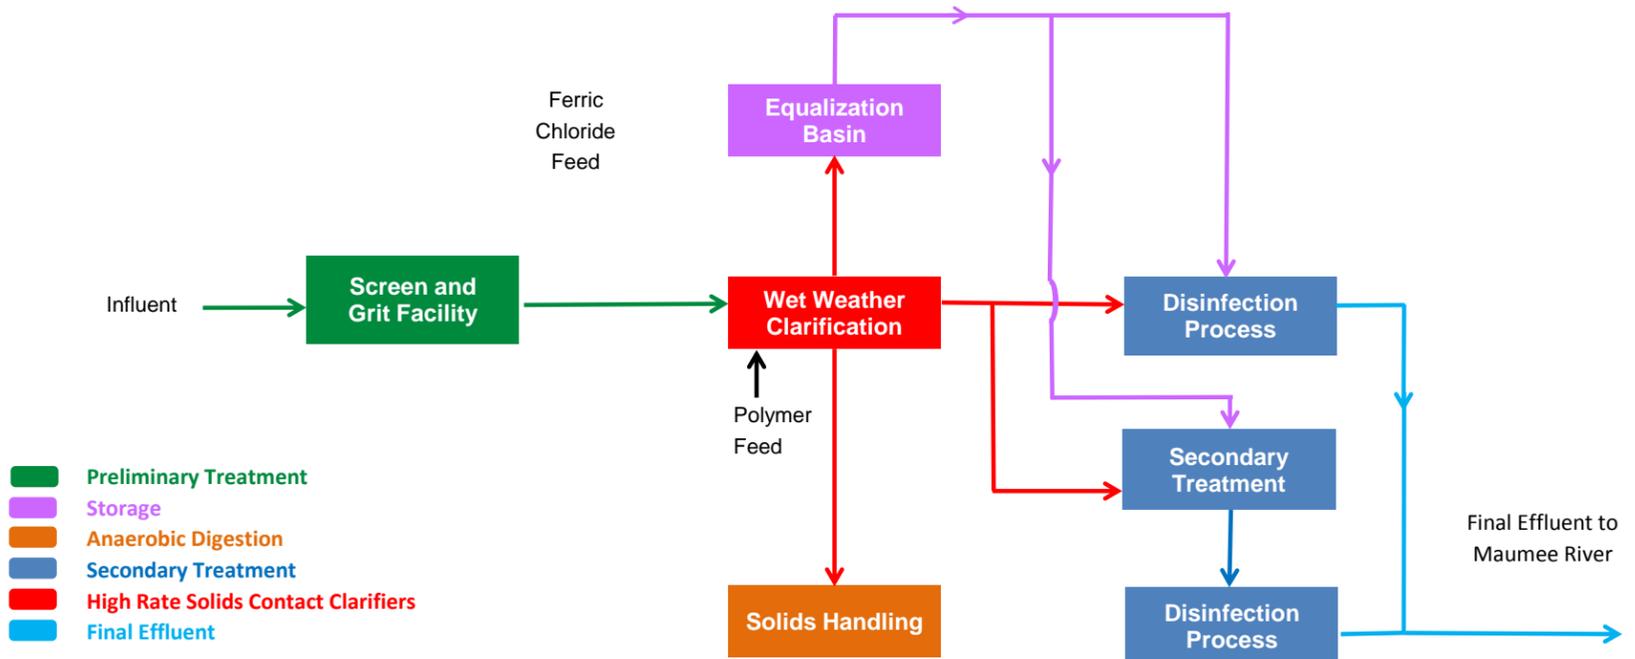

DENSEDEG Process Flow Diagram

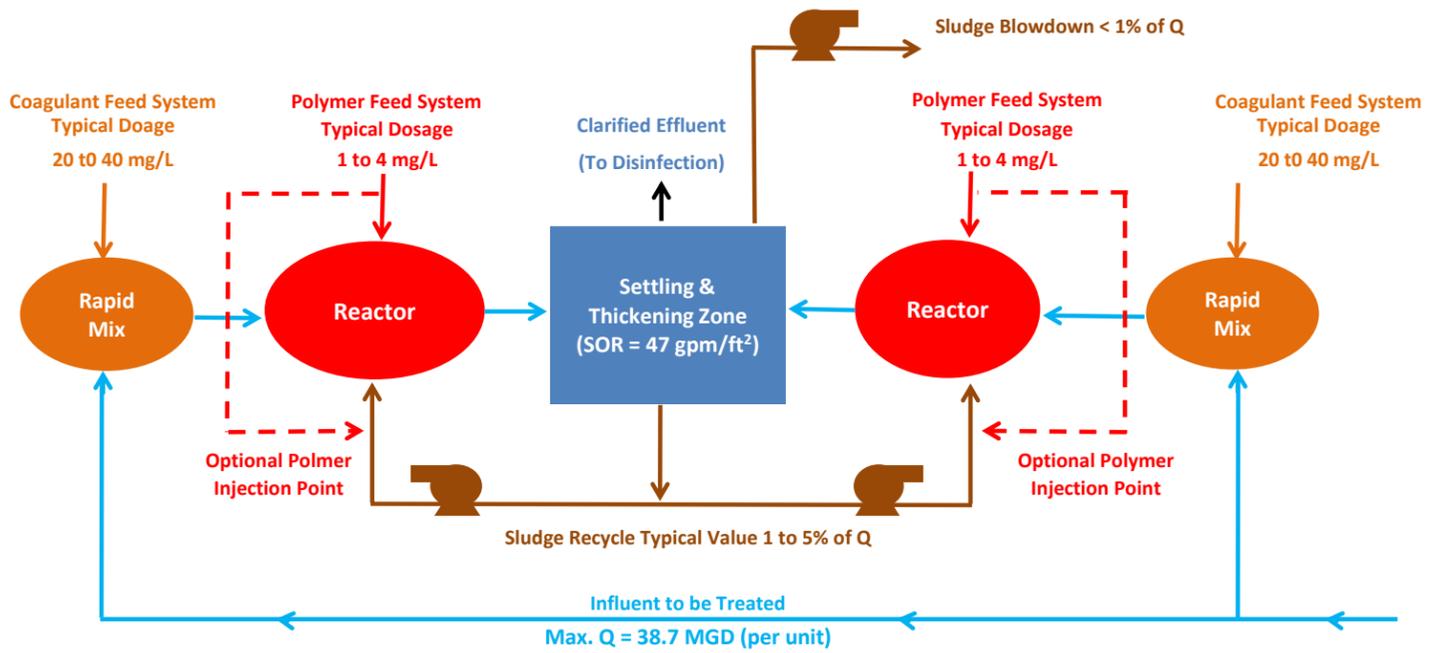

Note: SOR is the surface overflow rate over the settling tube assembly.